


Southern Middlesex - 20/20 Perfect Vision i2 Document Detail Report

Current datetime: 5/22/2024 8:59:40 AM

Doc#	Document Type	Town	Book/Page	File Date	Consideration
1579	PLAN		01963/1579	11/15/1963	0.00
Property-Street Address and/or Description					
MAIN STREET GROTON					
Grantors					
Grantees					
References-Book/Pg Description Recorded Year					
Registered Land Certificate(s)-Cert# Book/Pg					


GROTON

MAIN STREET NO. 1

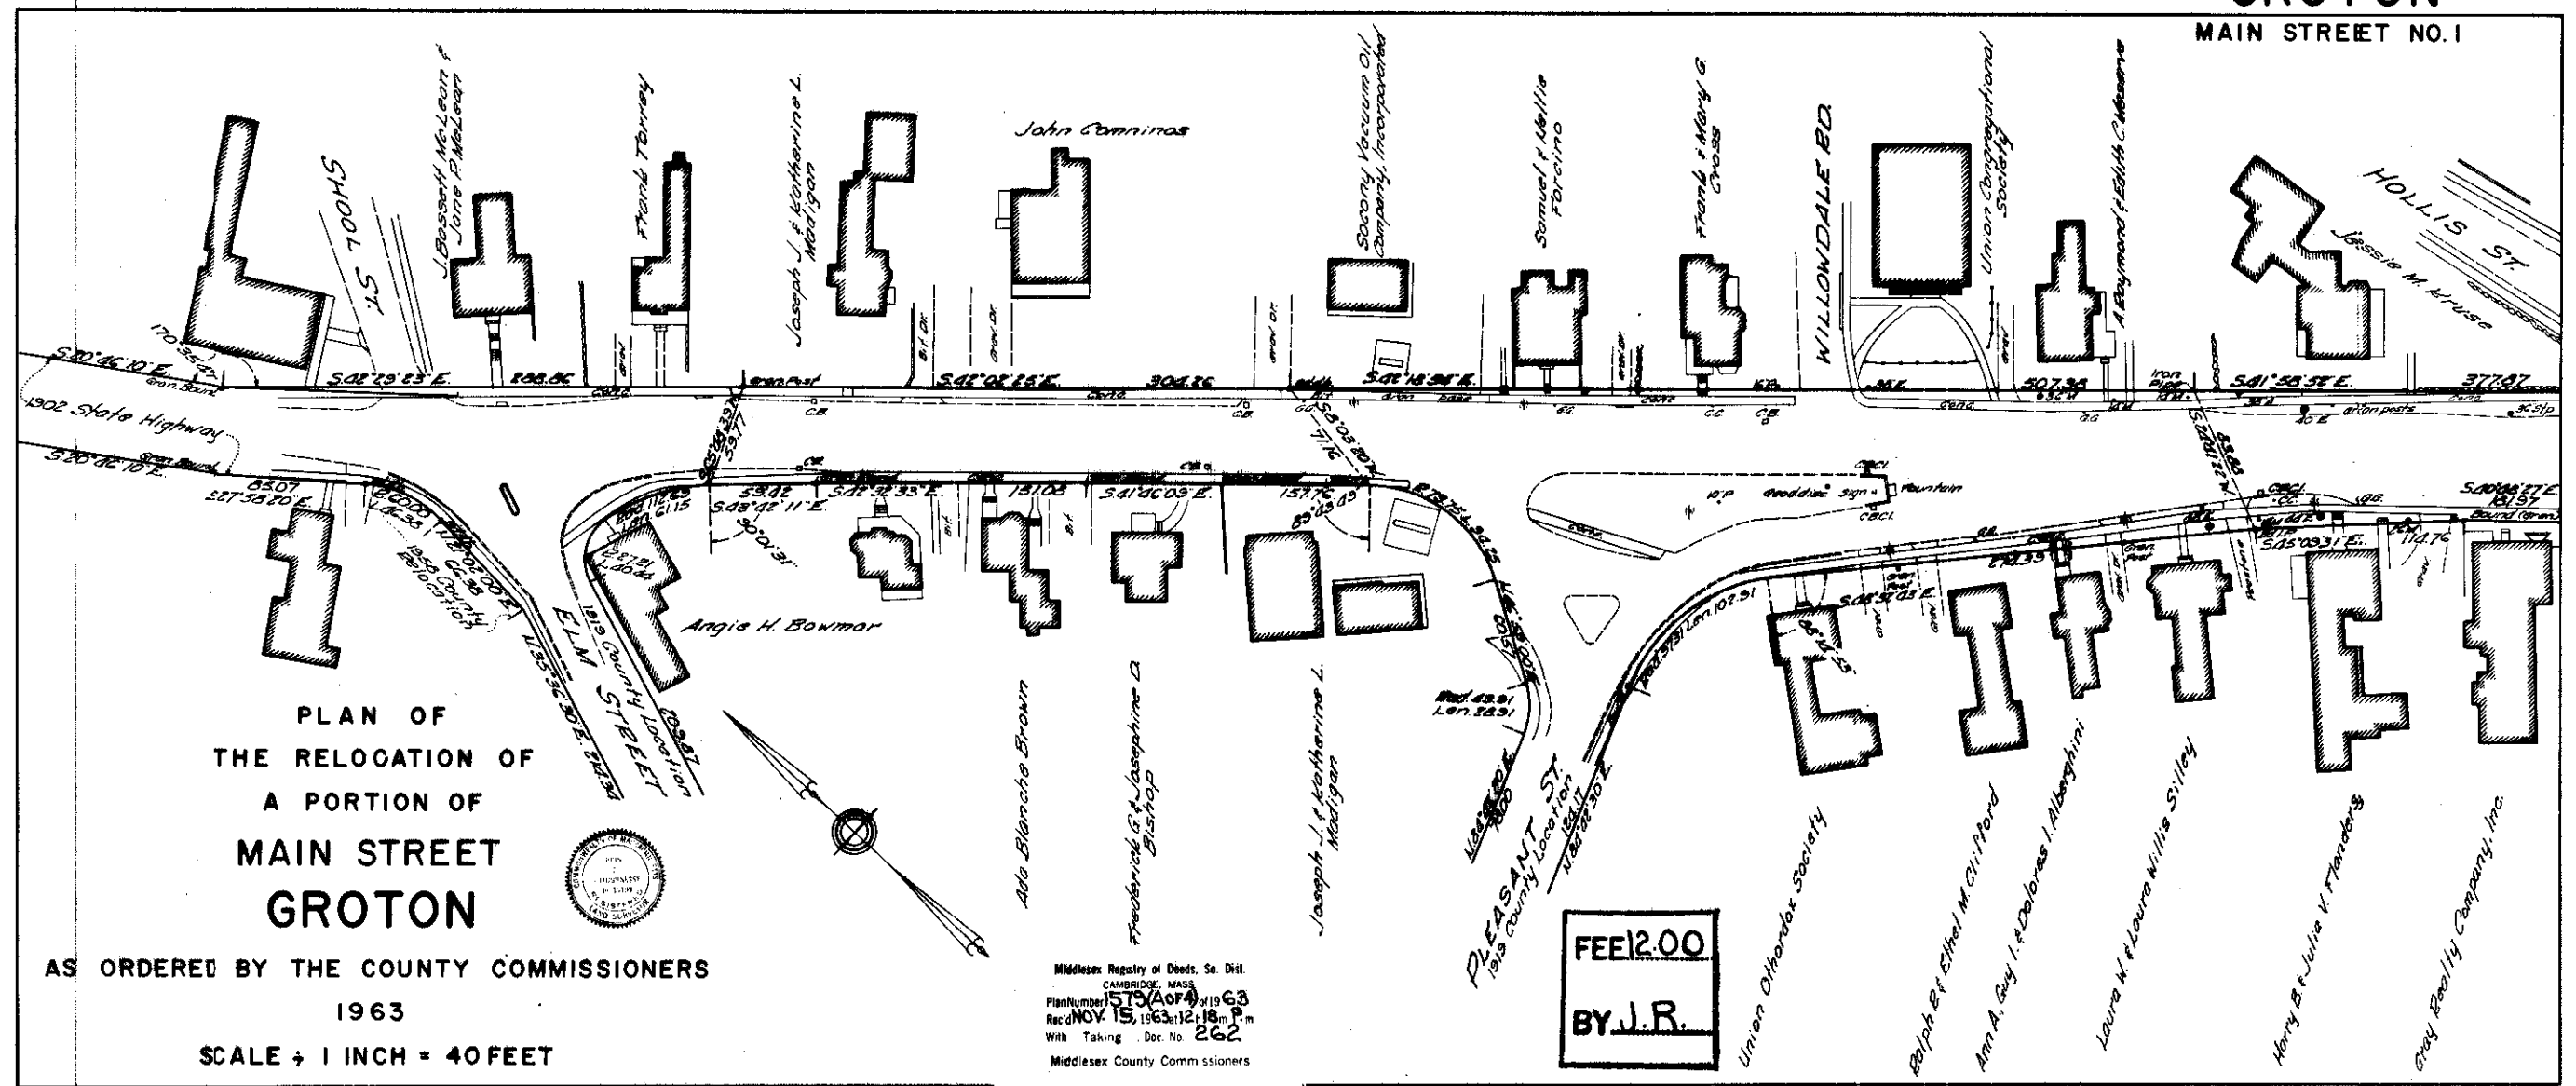

GROTON


MAIN STREET NO.2

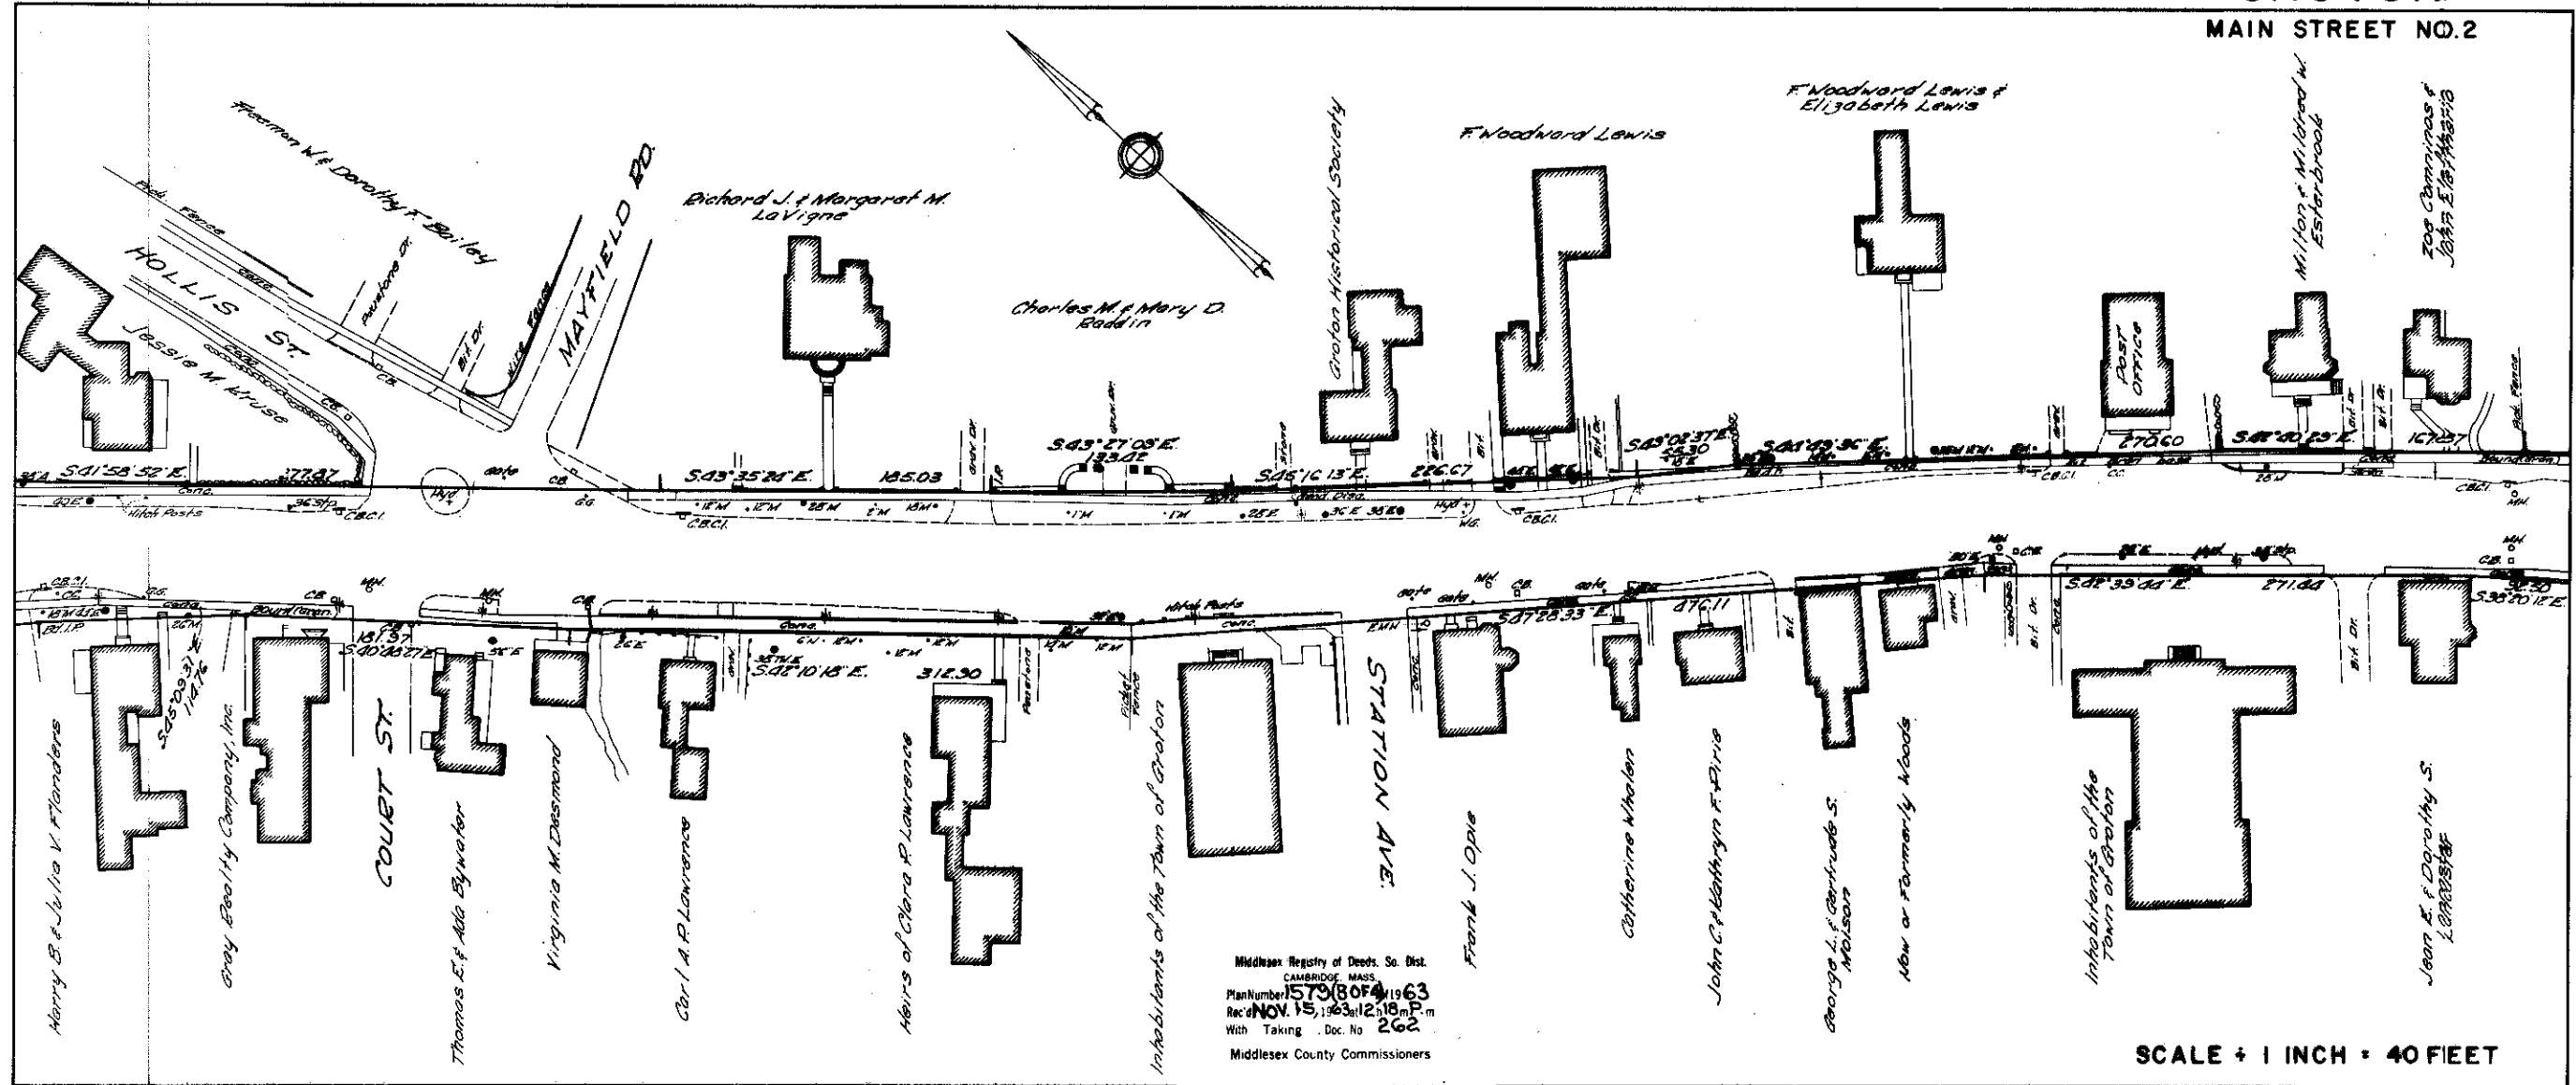


Middlesex Registry of Deeds, So. Dist.
CAMBRIDGE, MASS.
Plan Number 157980F41563
Rec'd NOV 15 1963 12:18 P.M.
With Taking Doc. No 262
Middlesex County Commissioners

Recorded Book 10403 Page 138
Attest: *[Signature]*
Register

(ORIGINAL ON FILE)
(SCALE OF THIS PLAN IN FEET)

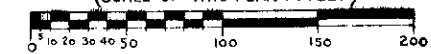

SCALE + 1 INCH = 40 FEET

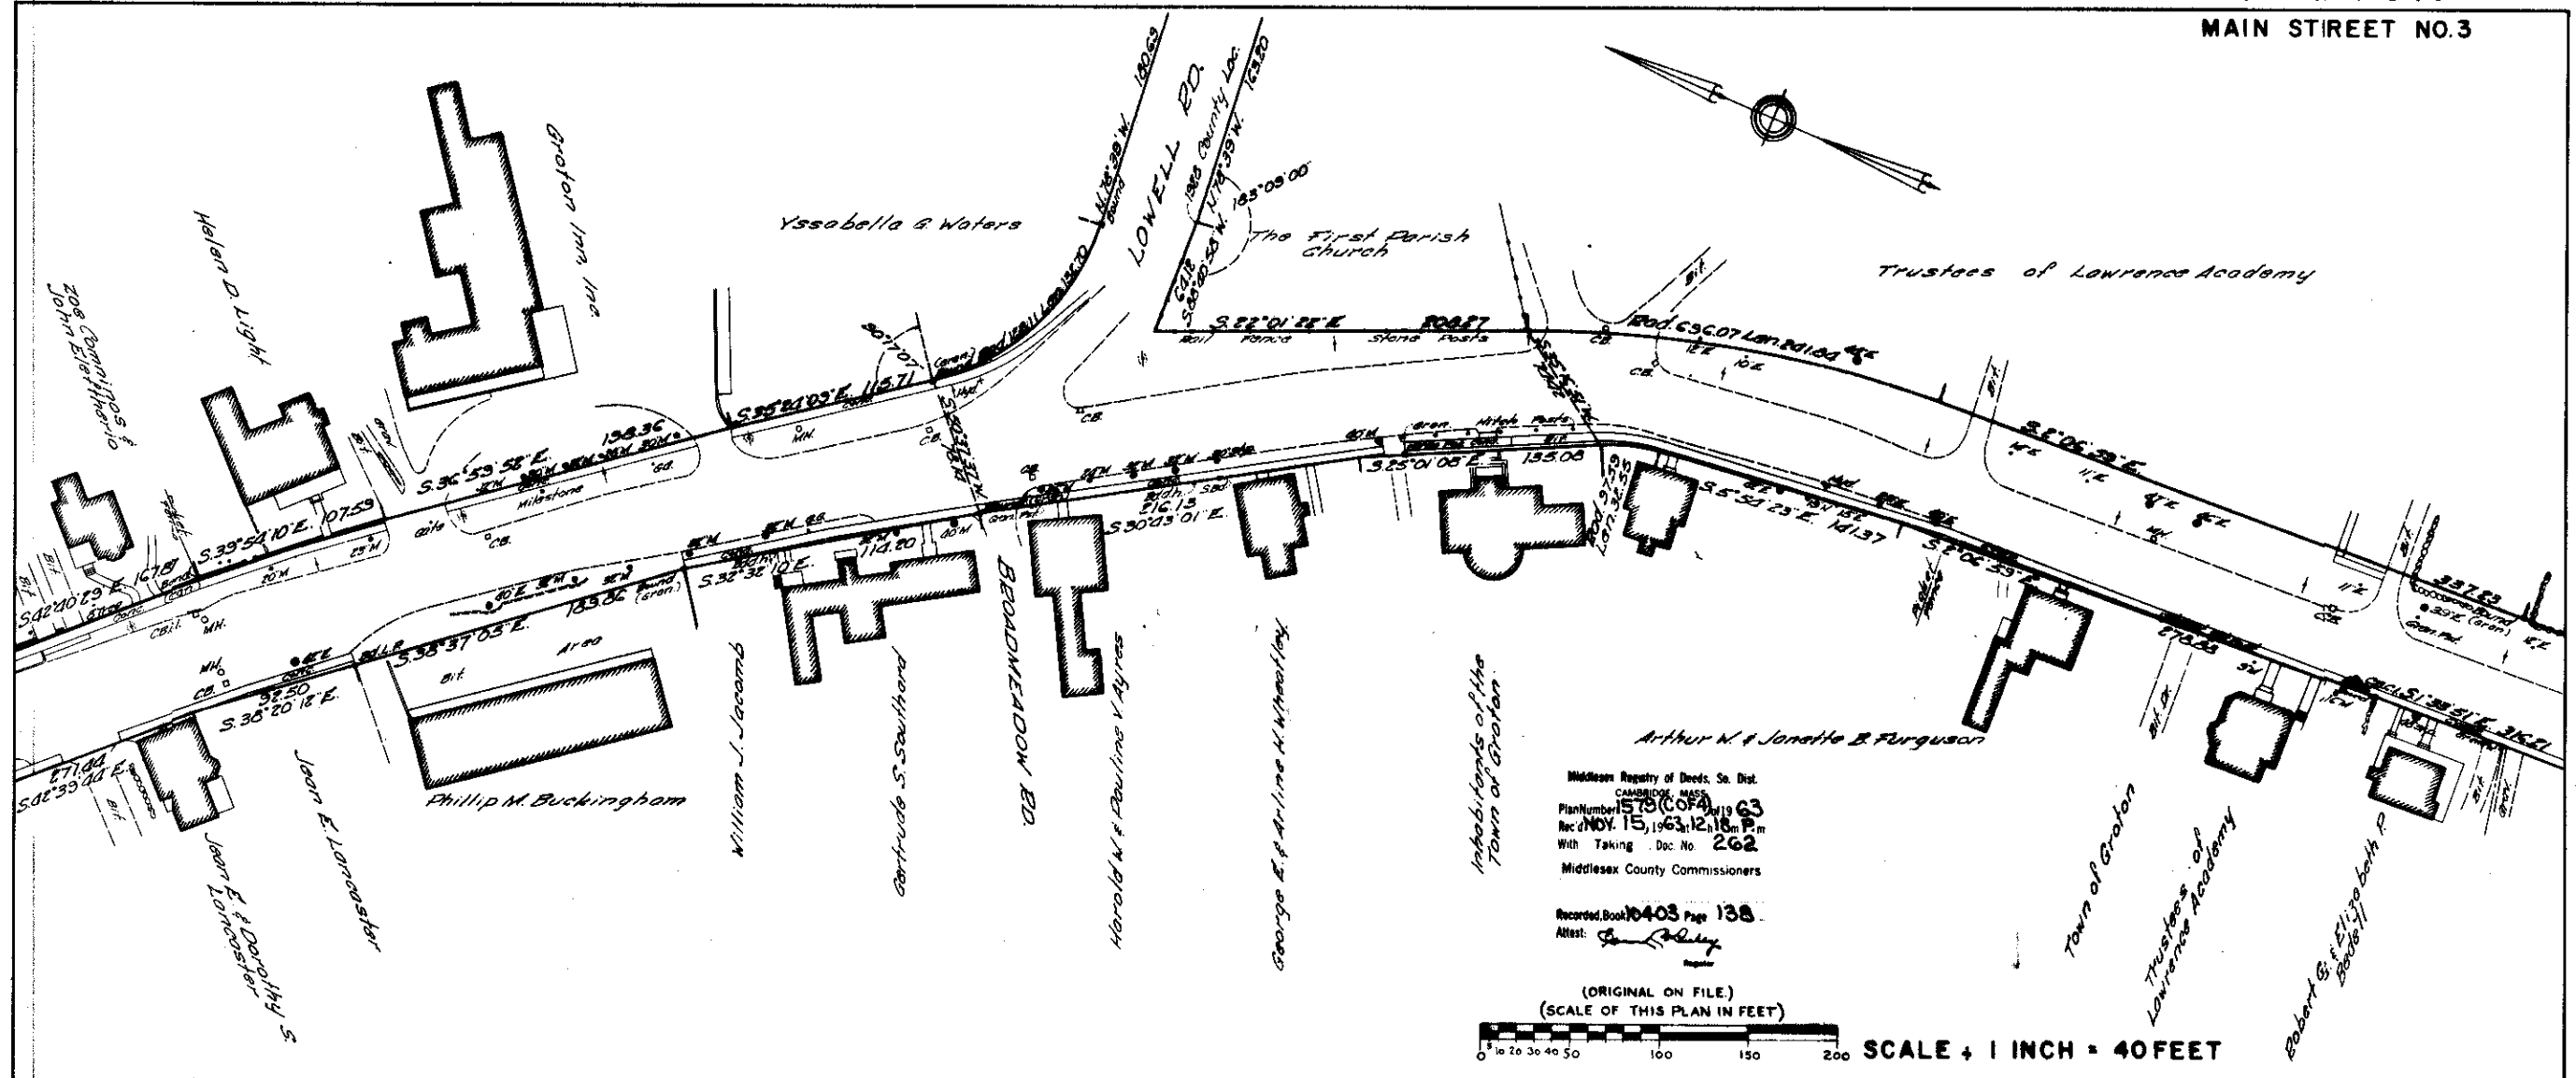


14.5 14.5

GROTON

MAIN STREET NO. 4

The Holy Union of the Sacred Hearts
Province of the Sacred Heart, Inc.

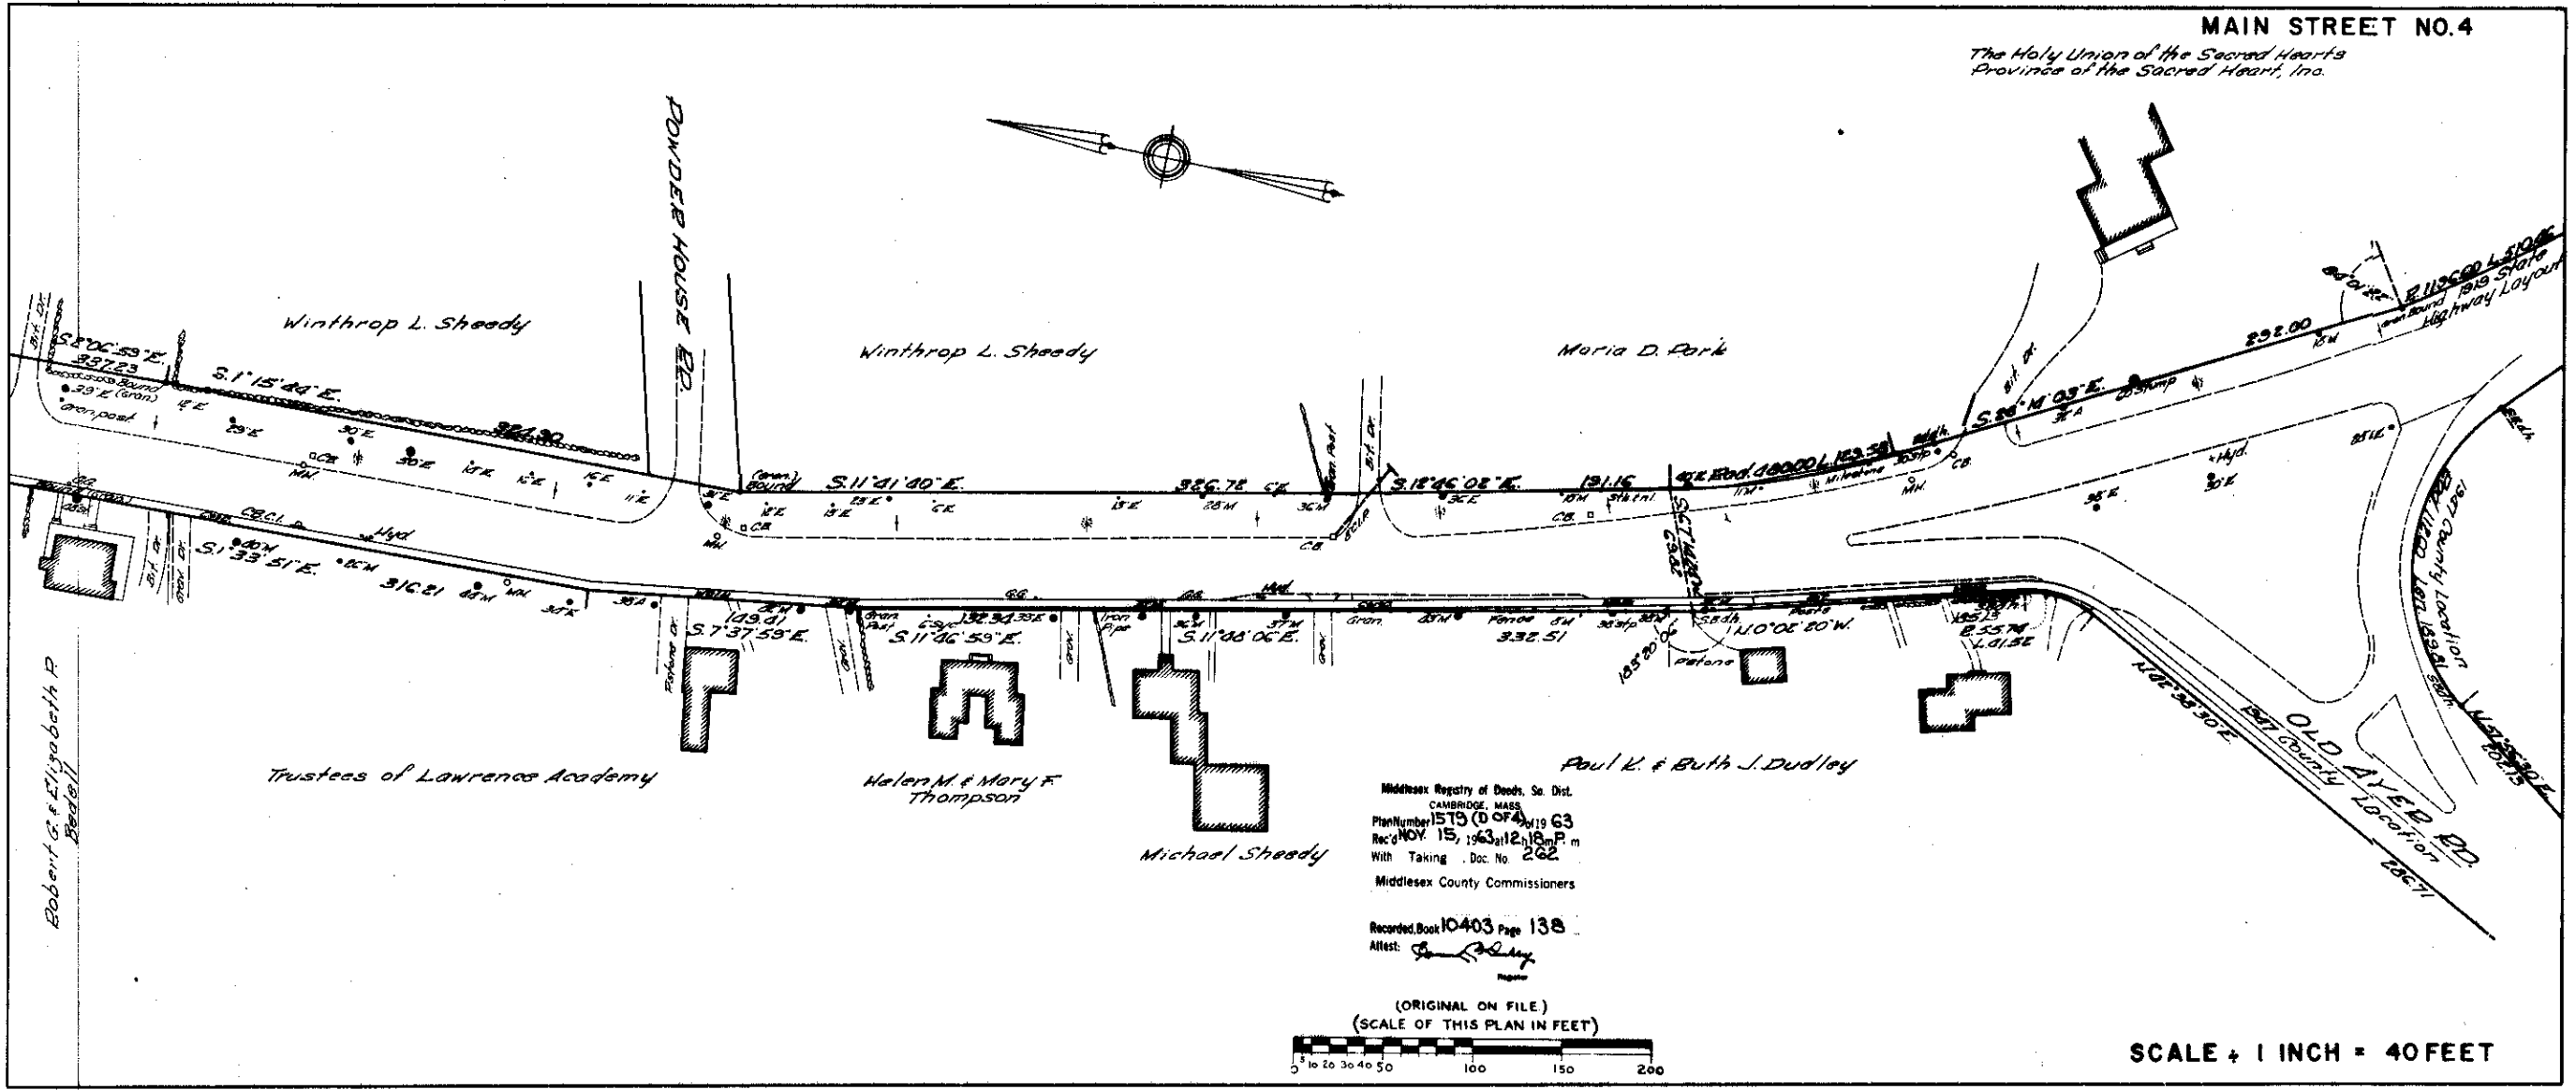


Robert G. & Elizabeth P. Bedell

Middlesex Registry of Deeds, So. Dist.
CAMBRIDGE, MASS.
Plan Number 1575 (D of A)
Rec'd NOV. 15, 1963 at 12:18 P.M.
With Taking Doc. No. 262
Middlesex County Commissioners

Recorded Book 10403 Page 138
Attest: *[Signature]*

(ORIGINAL ON FILE)
(SCALE OF THIS PLAN IN FEET)

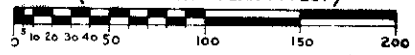

SCALE = 1 INCH = 40 FEET