

Skyfields Subdivision in Groton, Mass.

Plan of land in Groton, Mass.
of Walter H. & Mary Louise Wiewel, Jr.

Scale 1" = 80' March, 1963
Survey by: Harlan P. Fitch
Groton, Massachusetts

Owner & Subdivider: Walter H. & Mary Louise Wiewel, Jr.
Groton, Massachusetts

Subdivision approved by Groton Planning
Board under Sub. Control Law
subject to construction covenant

Arthur F. Blackman
Arthur F. Blackman, Jr., Clerk
Charles B. Johnson
Anthony W. DiMatteo
Groton Planning Board
Date: May 20, 1963



Performance guarantee for
construction of proposed way:

By covenant providing no lot as
shown shall be built upon or
conveyed until the proposed road
shown on this plan has been
constructed in accordance with the
Town of Groton Subdivision Rules
and Regulations and approved by
the Groton Planning Board.


Middlesex Registry of Deeds, So. Dist.
CAMBRIDGE, MASS.
Plan Number 682 (AOF2) of 1963
Rec'd JUNE 4 1963 at 1:02 P.M.
With ALONE Doc. No. 10836

FEE 12.00
BY P.

Recorded, Book 10836 Page END
Attest: [Signature] REGISTER

I, Frank A. Torrey, Clerk of the Town of Groton
heraby certify that notice of approval of this plan
by the Groton Planning Board has been received and
recorded at this office and no notice of appeal was
received during the twenty days next after such
receipt and recording of said notice.

Frank A. Torrey
Town Clerk

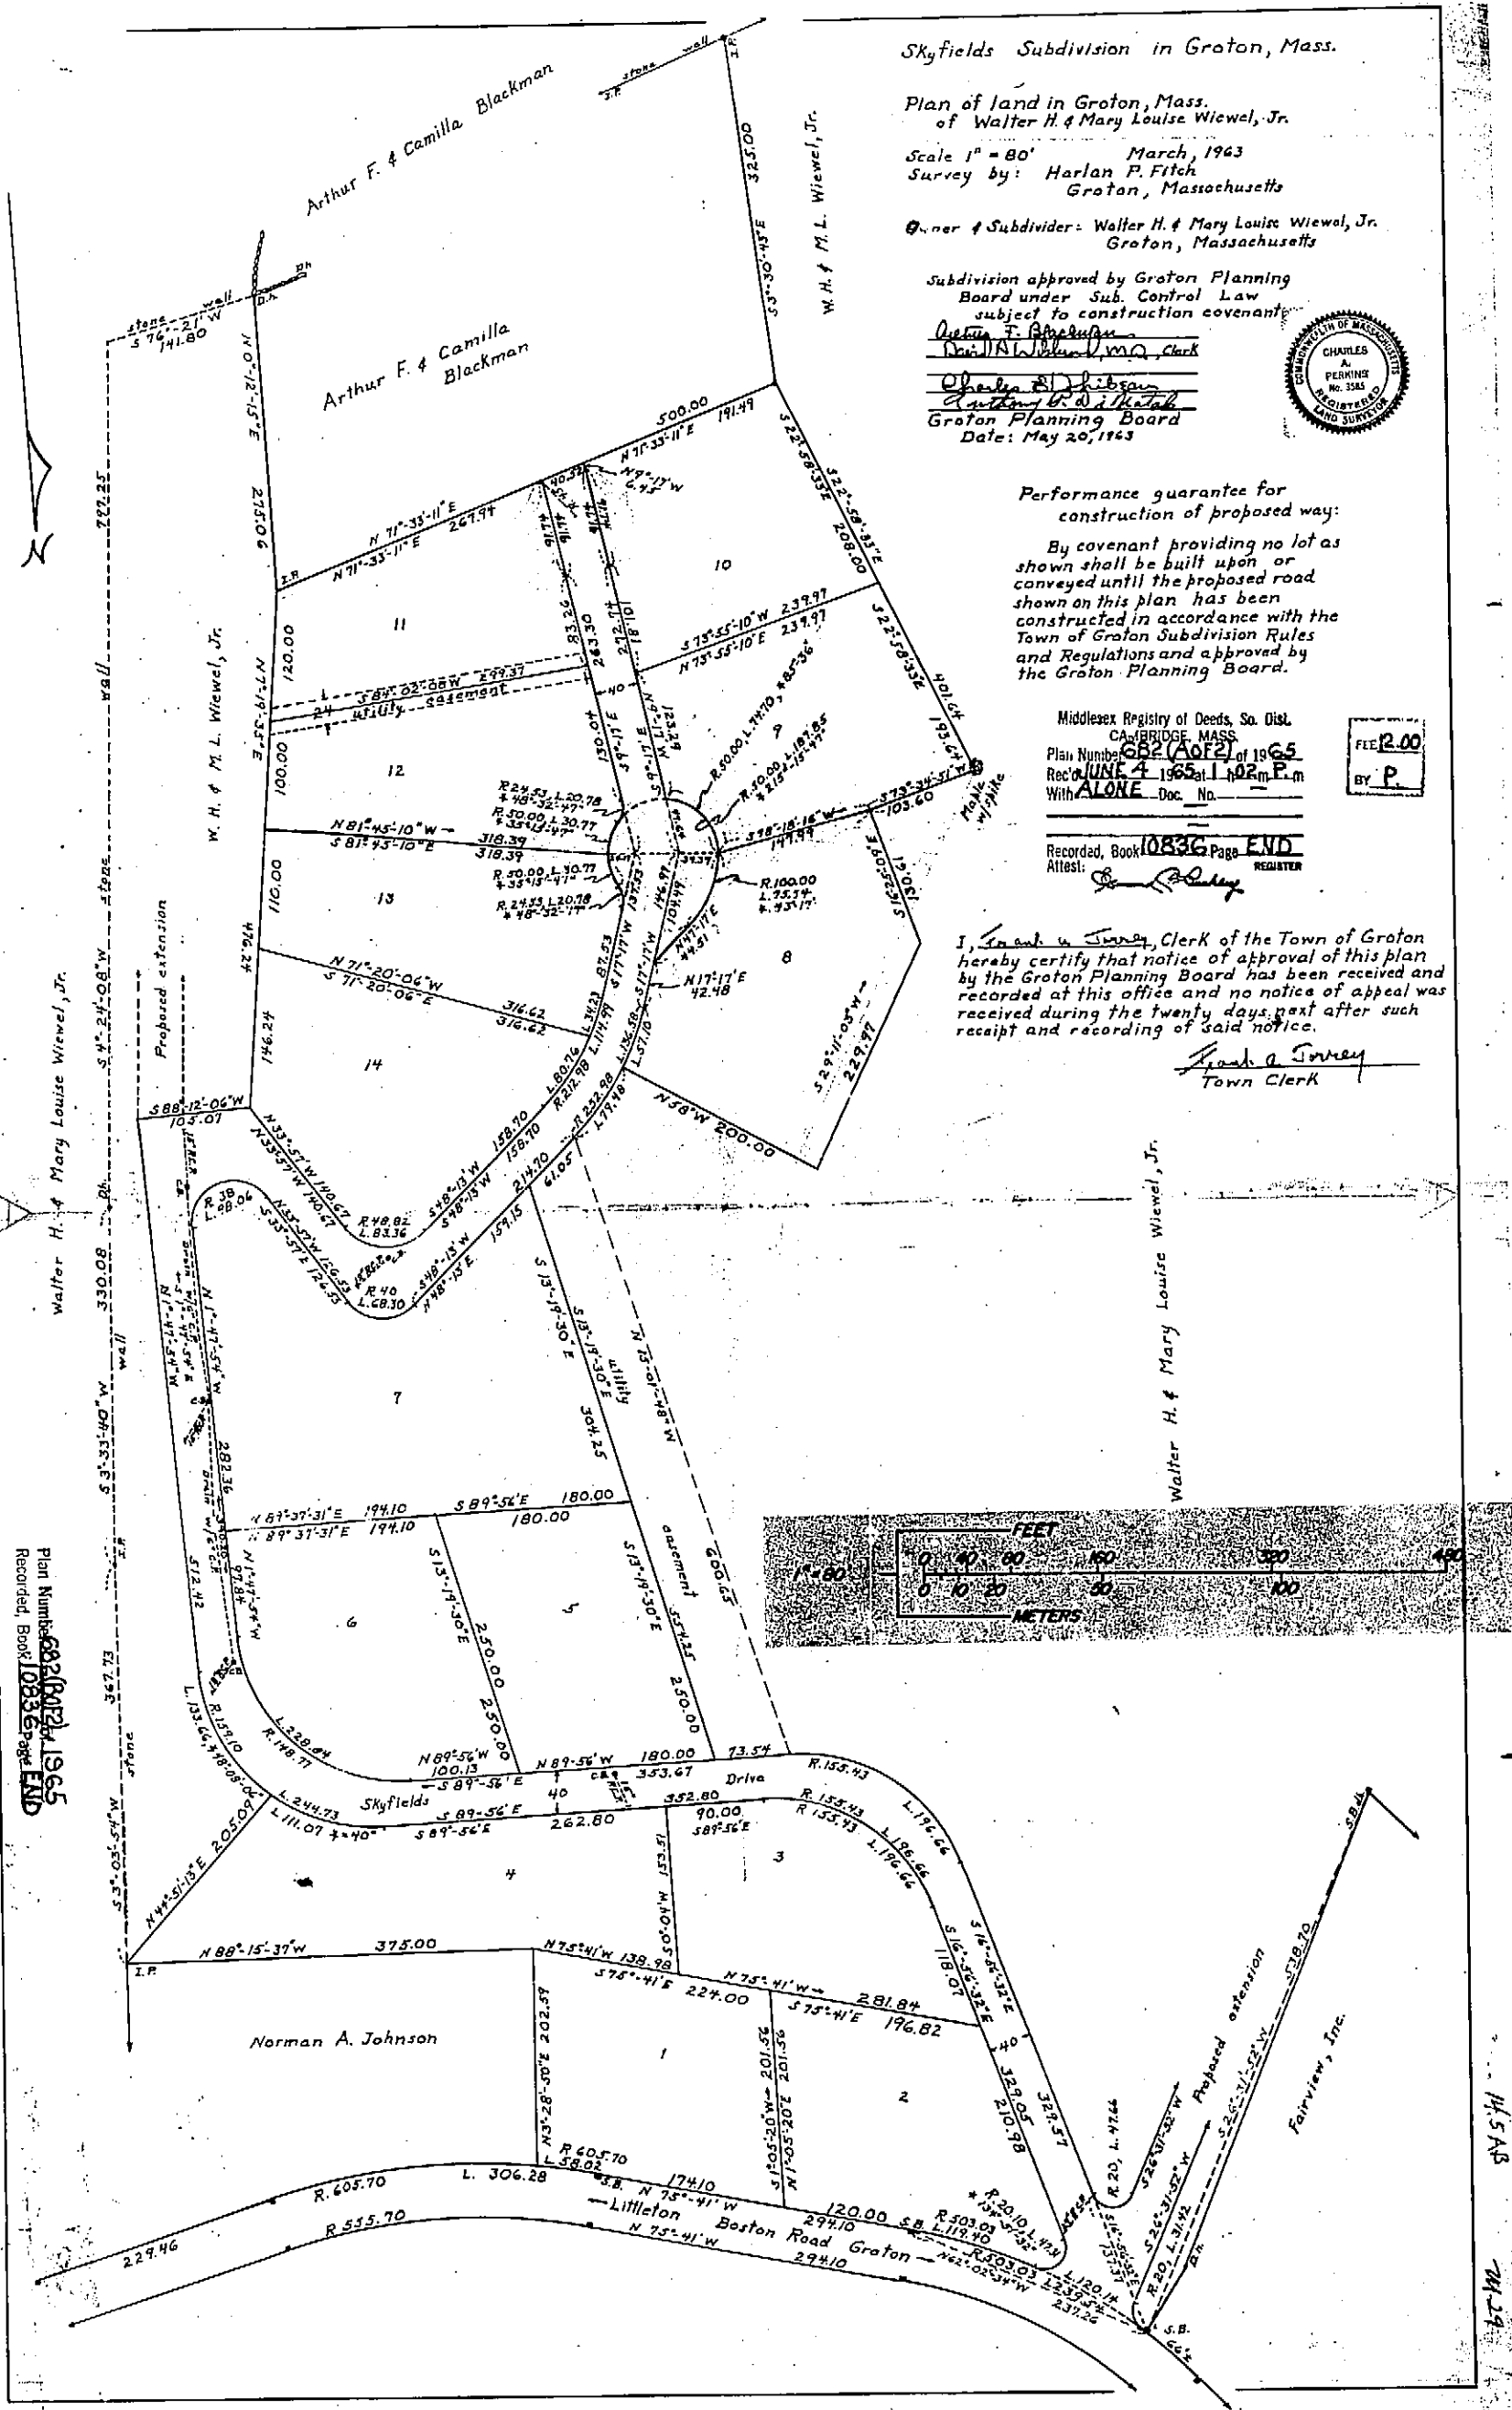

Plan Number 682 (AOF2) of 1963
Recorded, Book 10836 Page END

682 NOT TO SCALE