



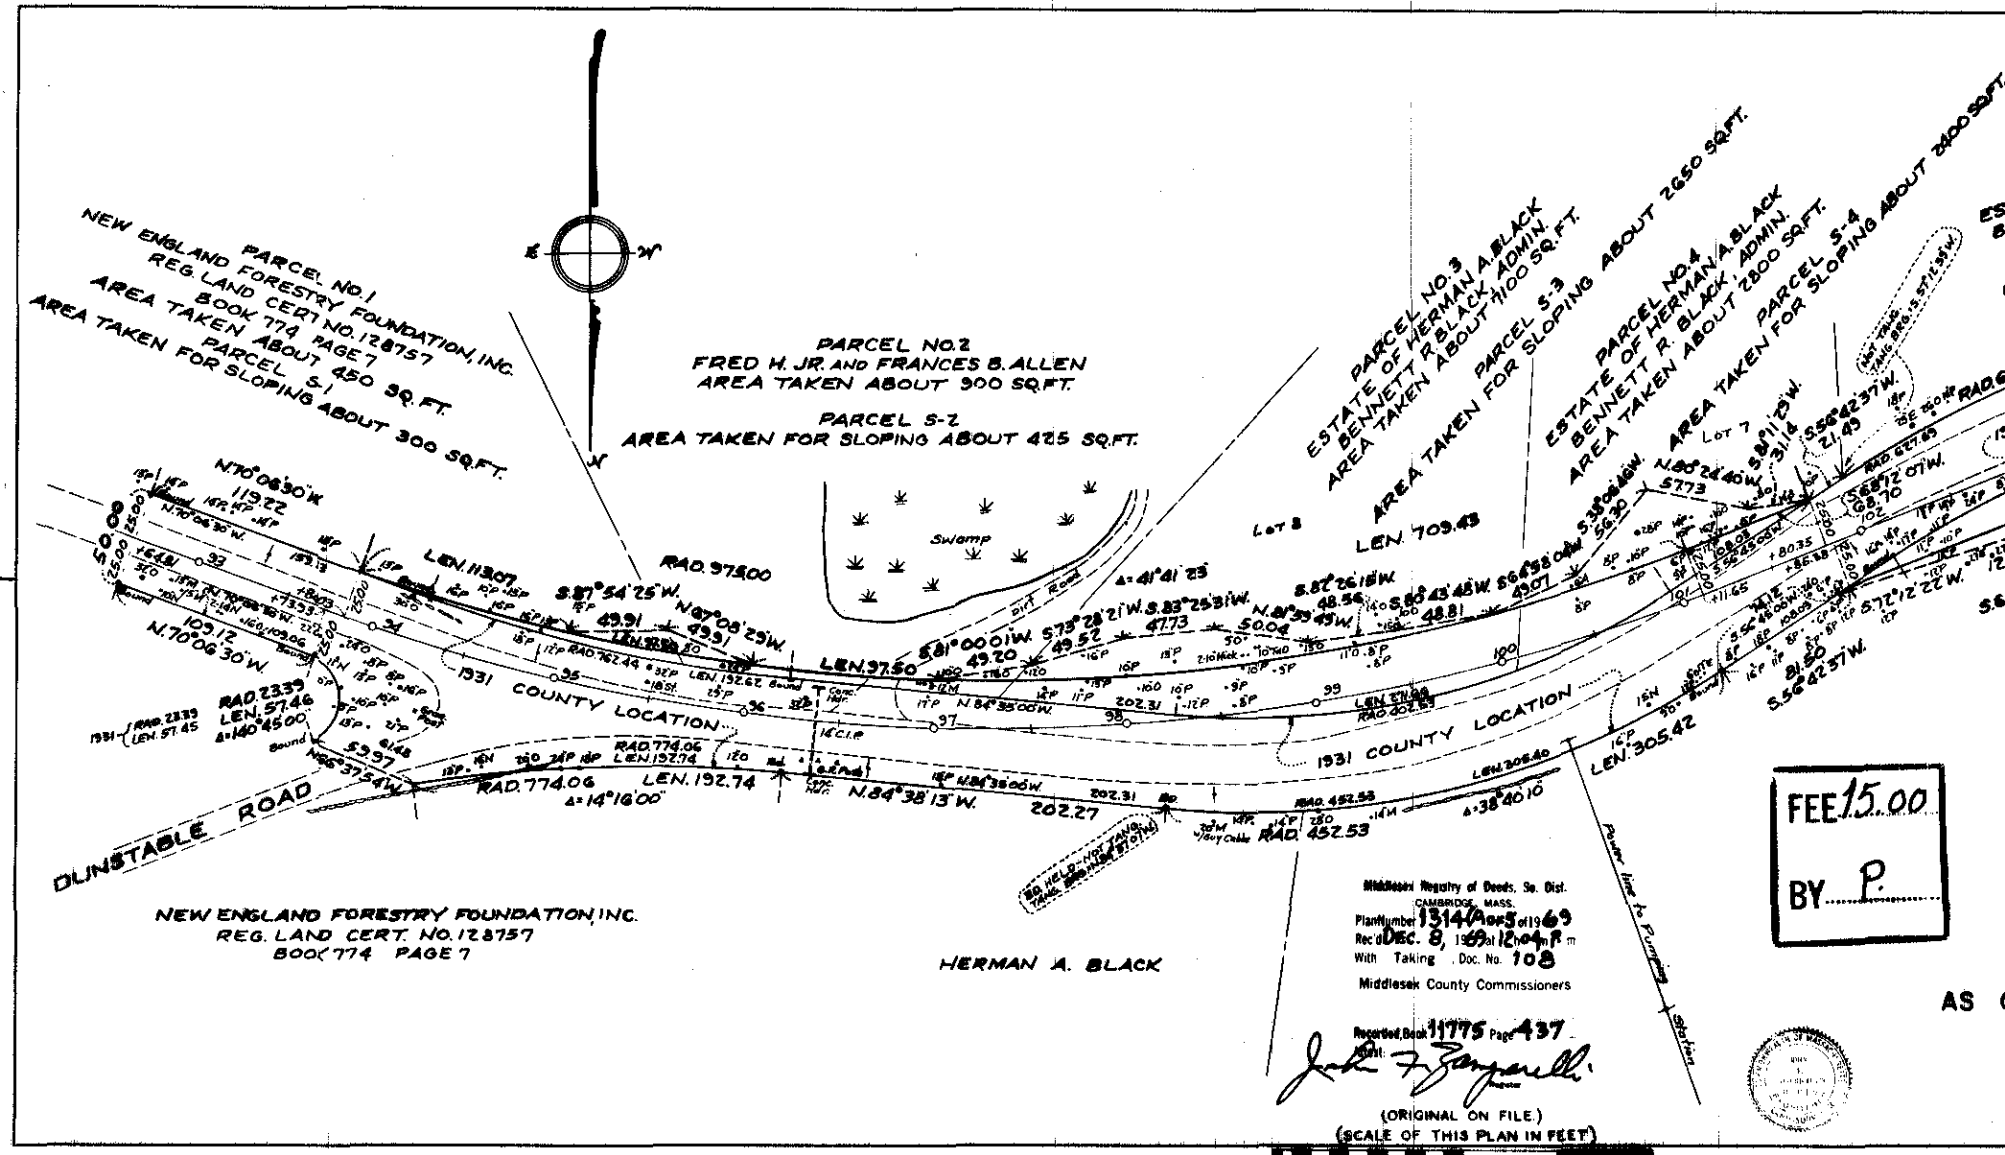


GROTON

LOWELL ROAD
SHEET 2 OF 5 SHEETS
1969

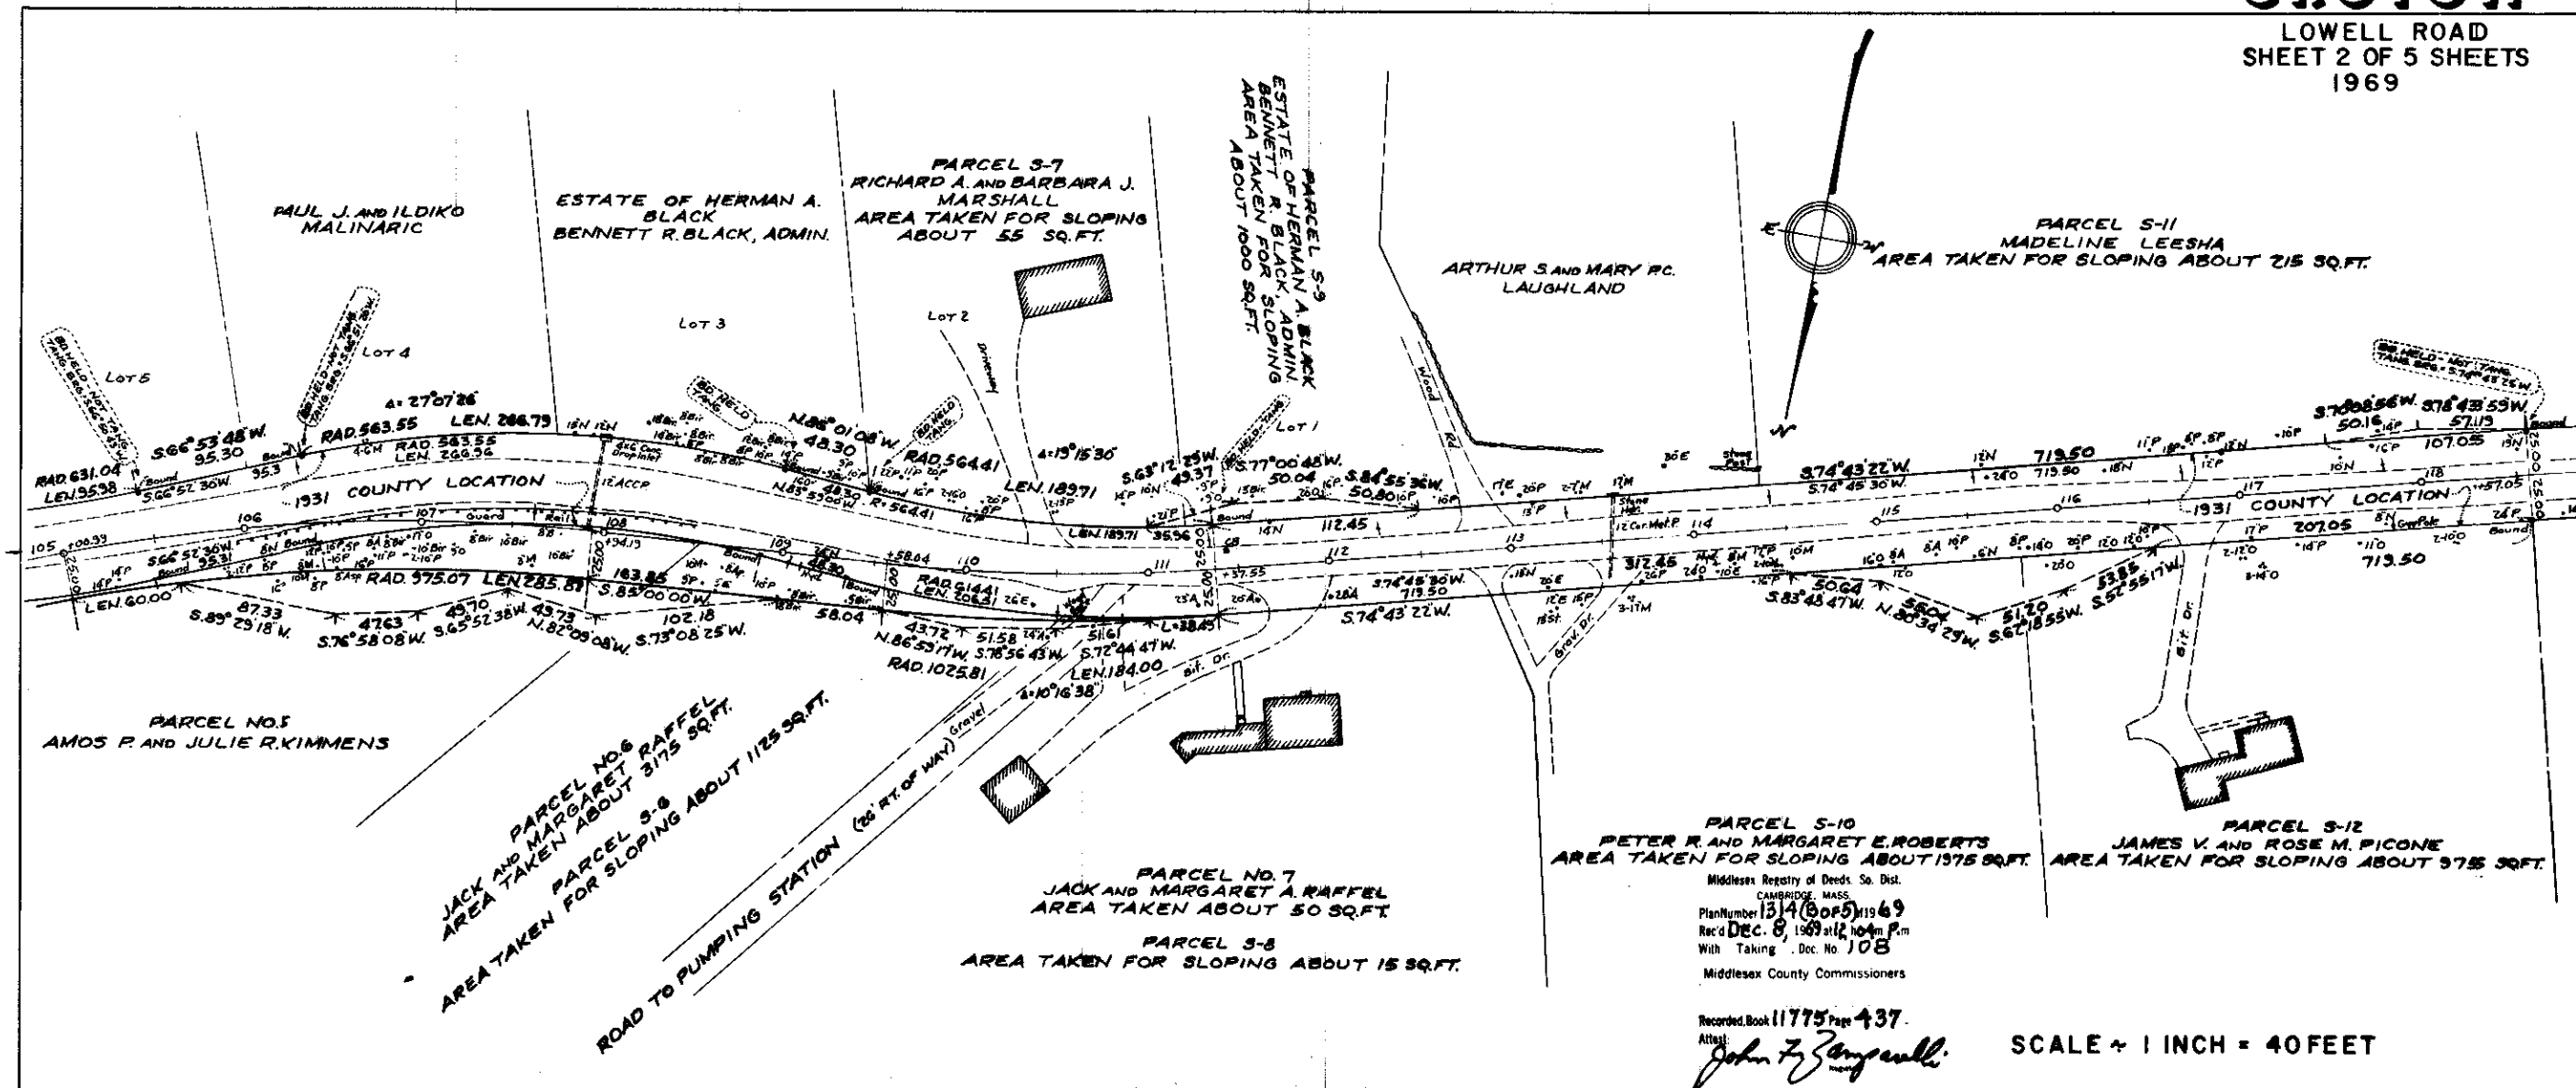

GROTON

LOWELL ROAD
SHEET 3 OF 5 SHEETS
1969

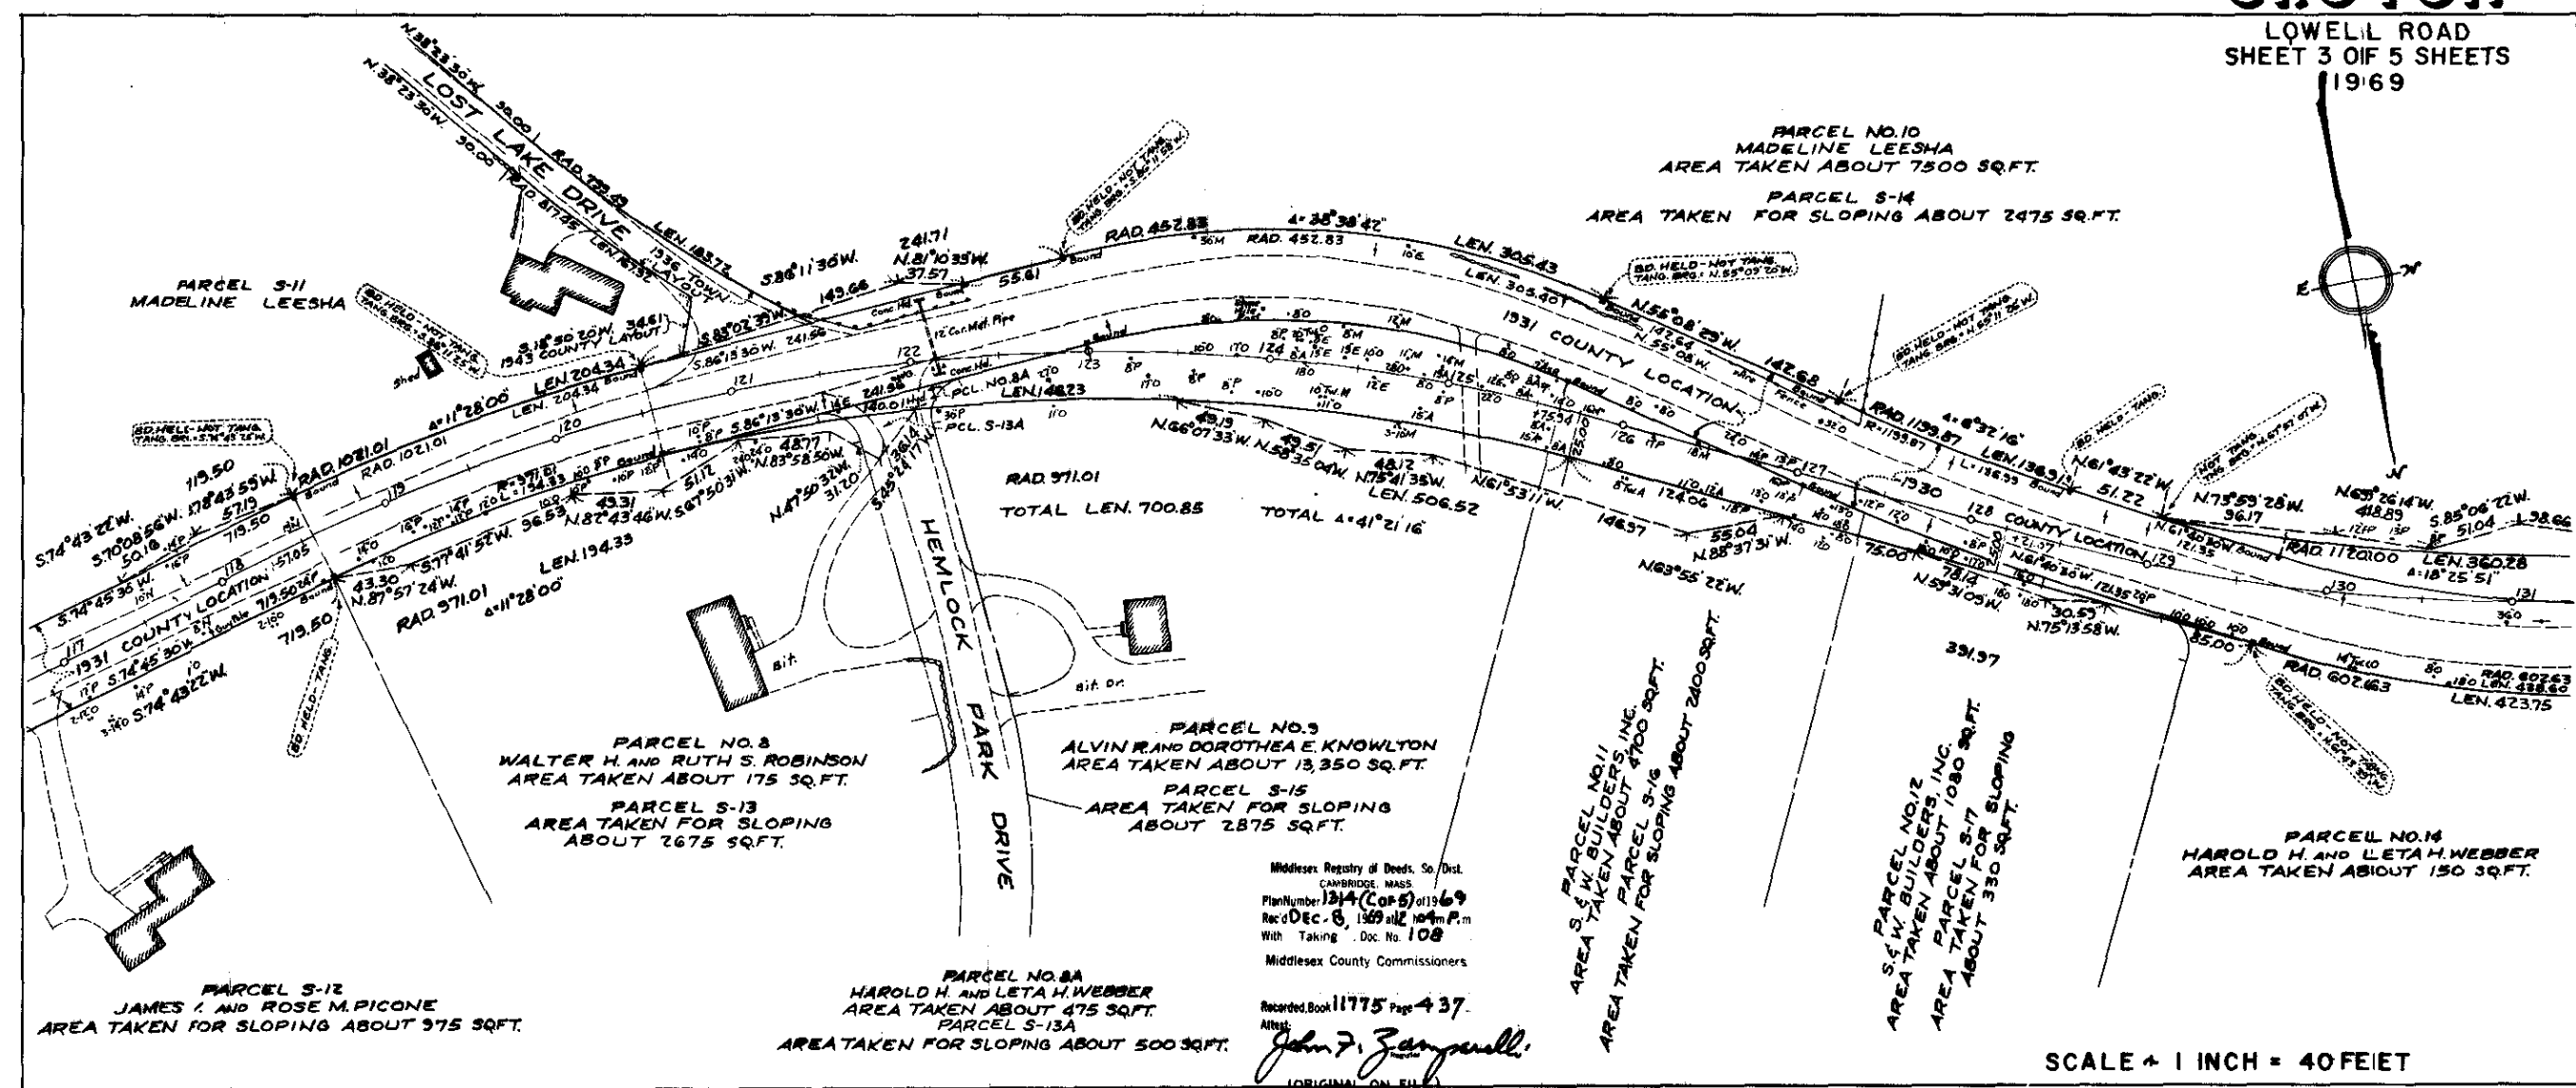

GROTON

LOWELL ROAD
SHEET 4 OF 5 SHEETS
1969

PARCEL NO. 10
MADELINE LEESHA
AREA TAKEN ABOUT 7500 SQ. FT.
PARCEL S-14
AREA TAKEN FOR SLOPING ABOUT 2475 SQ. FT.

PARCEL NO. 13
JOHN TRAVIS GAY
AREA TAKEN ABOUT 6150 SQ. FT.
PARCEL S-15
AREA TAKEN FOR SLOPING ABOUT 5050 SQ. FT.

PARCEL NO. 16
JOHN T. (alias JOHN TRAVIS) AND PEARL H. GAY
AREA TAKEN ABOUT 11,300 SQ. FT.
PARCEL S-21
AREA TAKEN FOR SLOPING ABOUT 3250 SQ. FT.

PARCEL NO. 15
NEW ENGLAND POWER COMPANY
AREA TAKEN ABOUT 2400 SQ. FT.

PARCEL S-18
AREA TAKEN FOR SLOPING
ABOUT 800 SQ. FT.

PARCEL NO. 14
HAROLD H. AND LETAH WEBBER
AREA TAKEN ABOUT 150 SQ. FT.


PARCEL NO. 17
WALTER C. AND RITA M. O'CONNELL
AREA TAKEN ABOUT 10,200 SQ. FT.

PARCEL S-20
AREA TAKEN FOR SLOPING ABOUT 8000 SQ. FT.

Middlesex Registry of Deeds, So. Dist.
CAMBRIDGE, MASS.
Plan Number 134 (over 5) 1969
Rec'd DEC. 8, 1969 at 12:44 P.M.
With Taking, Doc. No. 108
Middlesex County Commissioners

Recorded Book 11775 Page 437

Attest:
John F. Zamparelli
(ORIGINAL ON FILE)
(SCALE OF THIS PLAN IN FEET)

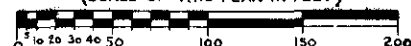

SCALE 1/4" = 40 FEET

GROTON

LOWELL ROAD
SHEET 5 OF 5 SHEETS
1969

PARCEL NO. 16
JOHN T. (alias JOHN TRAVIS) AND PEARL H. GAY
AREA TAKEN ABOUT 11,300 SQ. FT.

PARCEL S-21
AREA TAKEN FOR SLOPING ABOUT 3250 SQ. FT.

PARCEL NO. 17
WALTER C. AND RITA M. O'CONNELL
AREA TAKEN ABOUT 10,200 SQ. FT.

PARCEL S-20
AREA TAKEN FOR SLOPING ABOUT 8000 SQ. FT.


MARION CAMPBELL

Middlesex Registry of Deeds, So. Dist.
CAMBRIDGE, MASS.
Plan Number 134 (E of 1969)
Rec'd DEC. 8, 1969 at 12:04 P.M.
With Taking Doc. No. 108
Middlesex County Commissioners

Recorded Book 11775 Page 437
Attest

John F. Zamparelli

(ORIGINAL ON FILE)
(SCALE OF THIS PLAN IN FEET)

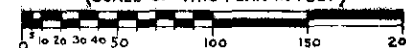

SCALE ~ 1 INCH = 40 FEET

